





North Condensate Potholing MOT

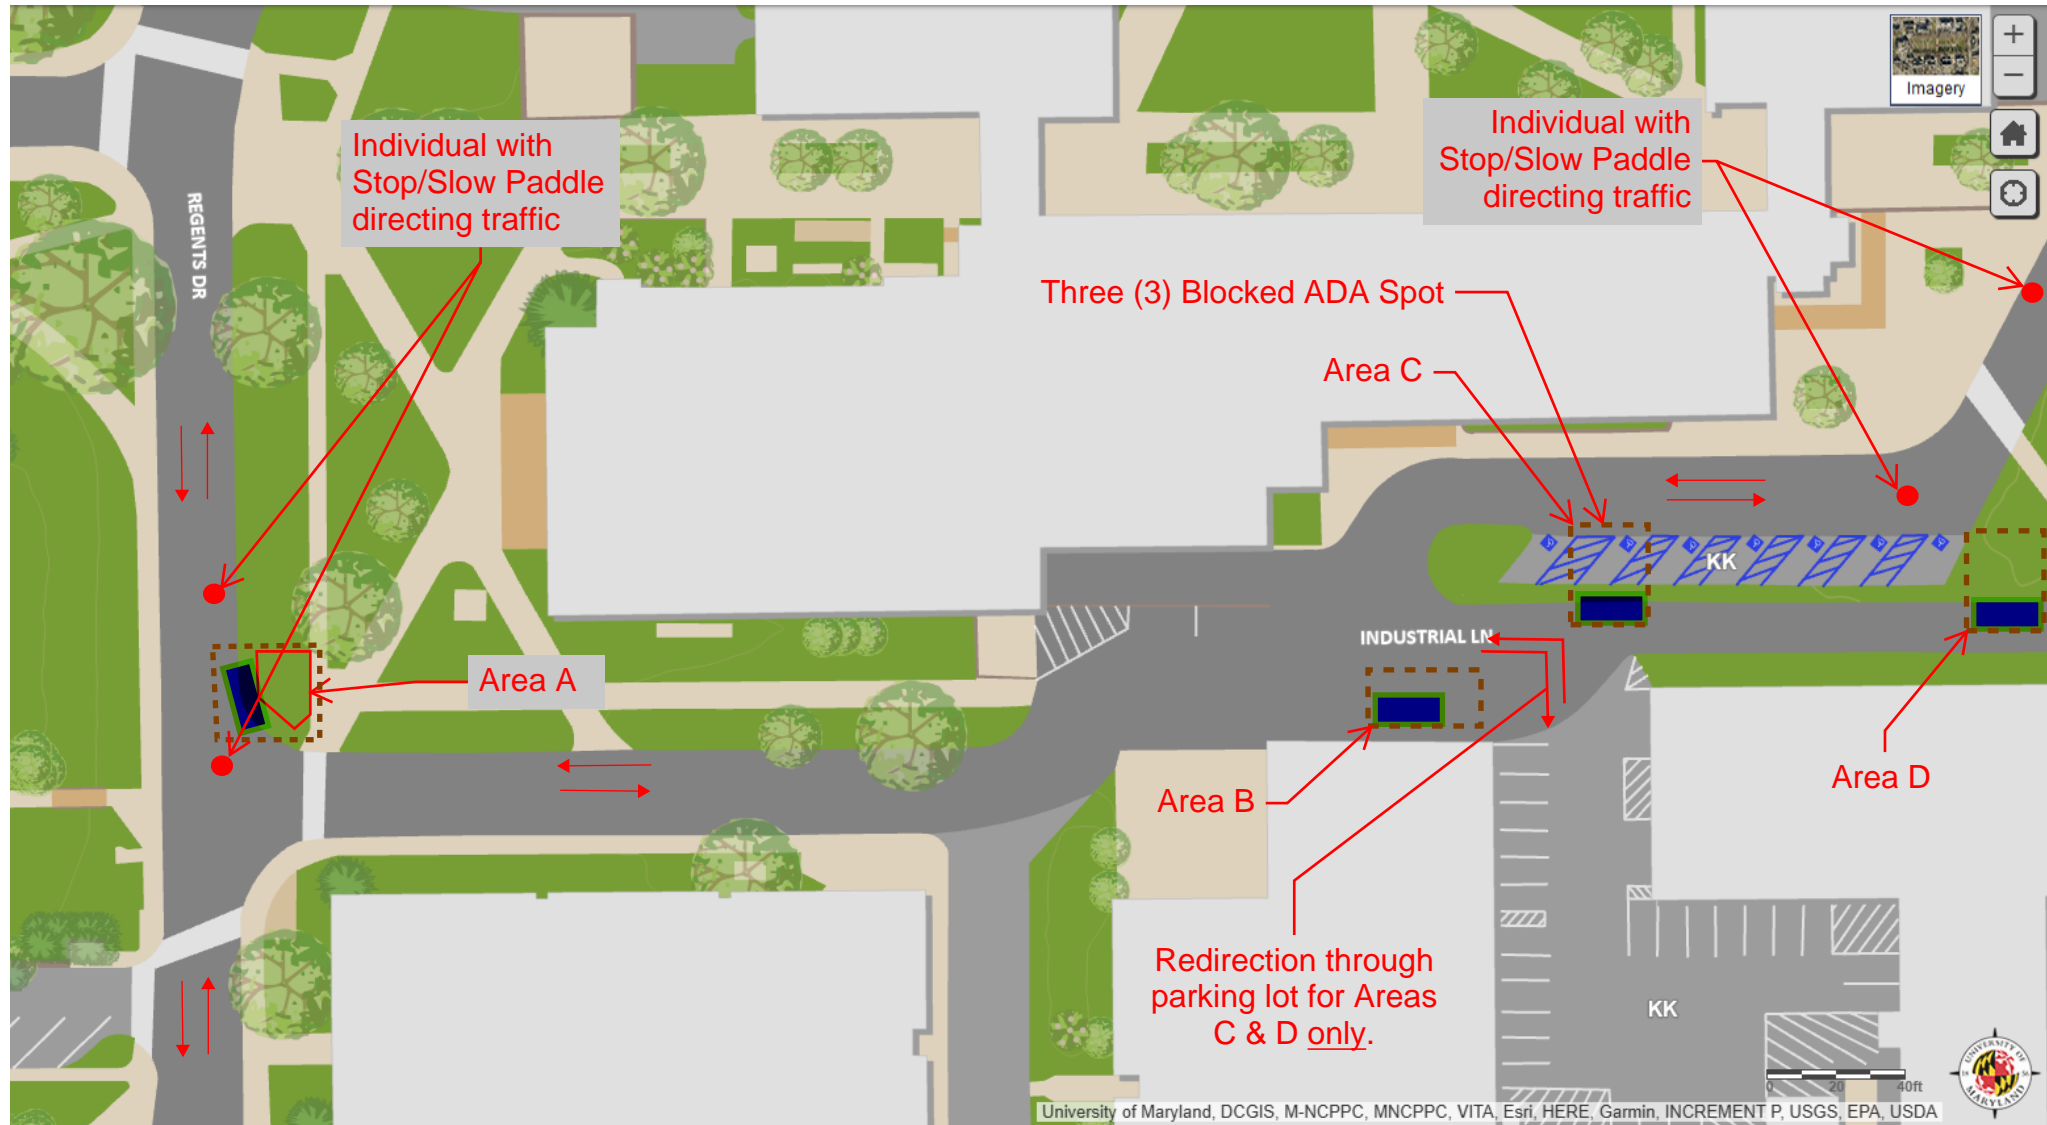

-  Fence/Limits of Work
-  Vac Truck Location
-  Traffic Flagger

1. Each work area (A thru D) will be done separately.
2. For Area B, Industrial Ln will remain open.
3. For Area C: One (1) ADA spot will be blocked.
4. For Areas C & D:
 - South Industrial Ln will be closed off.
 - Traffic to be directed around the parking lot.