


Existing Electrical Ductbank Test Pitting

Logistics Plan

- Work Area
- Temporary Bikeway (Existing)
- Test Pit
- Traffic Controls

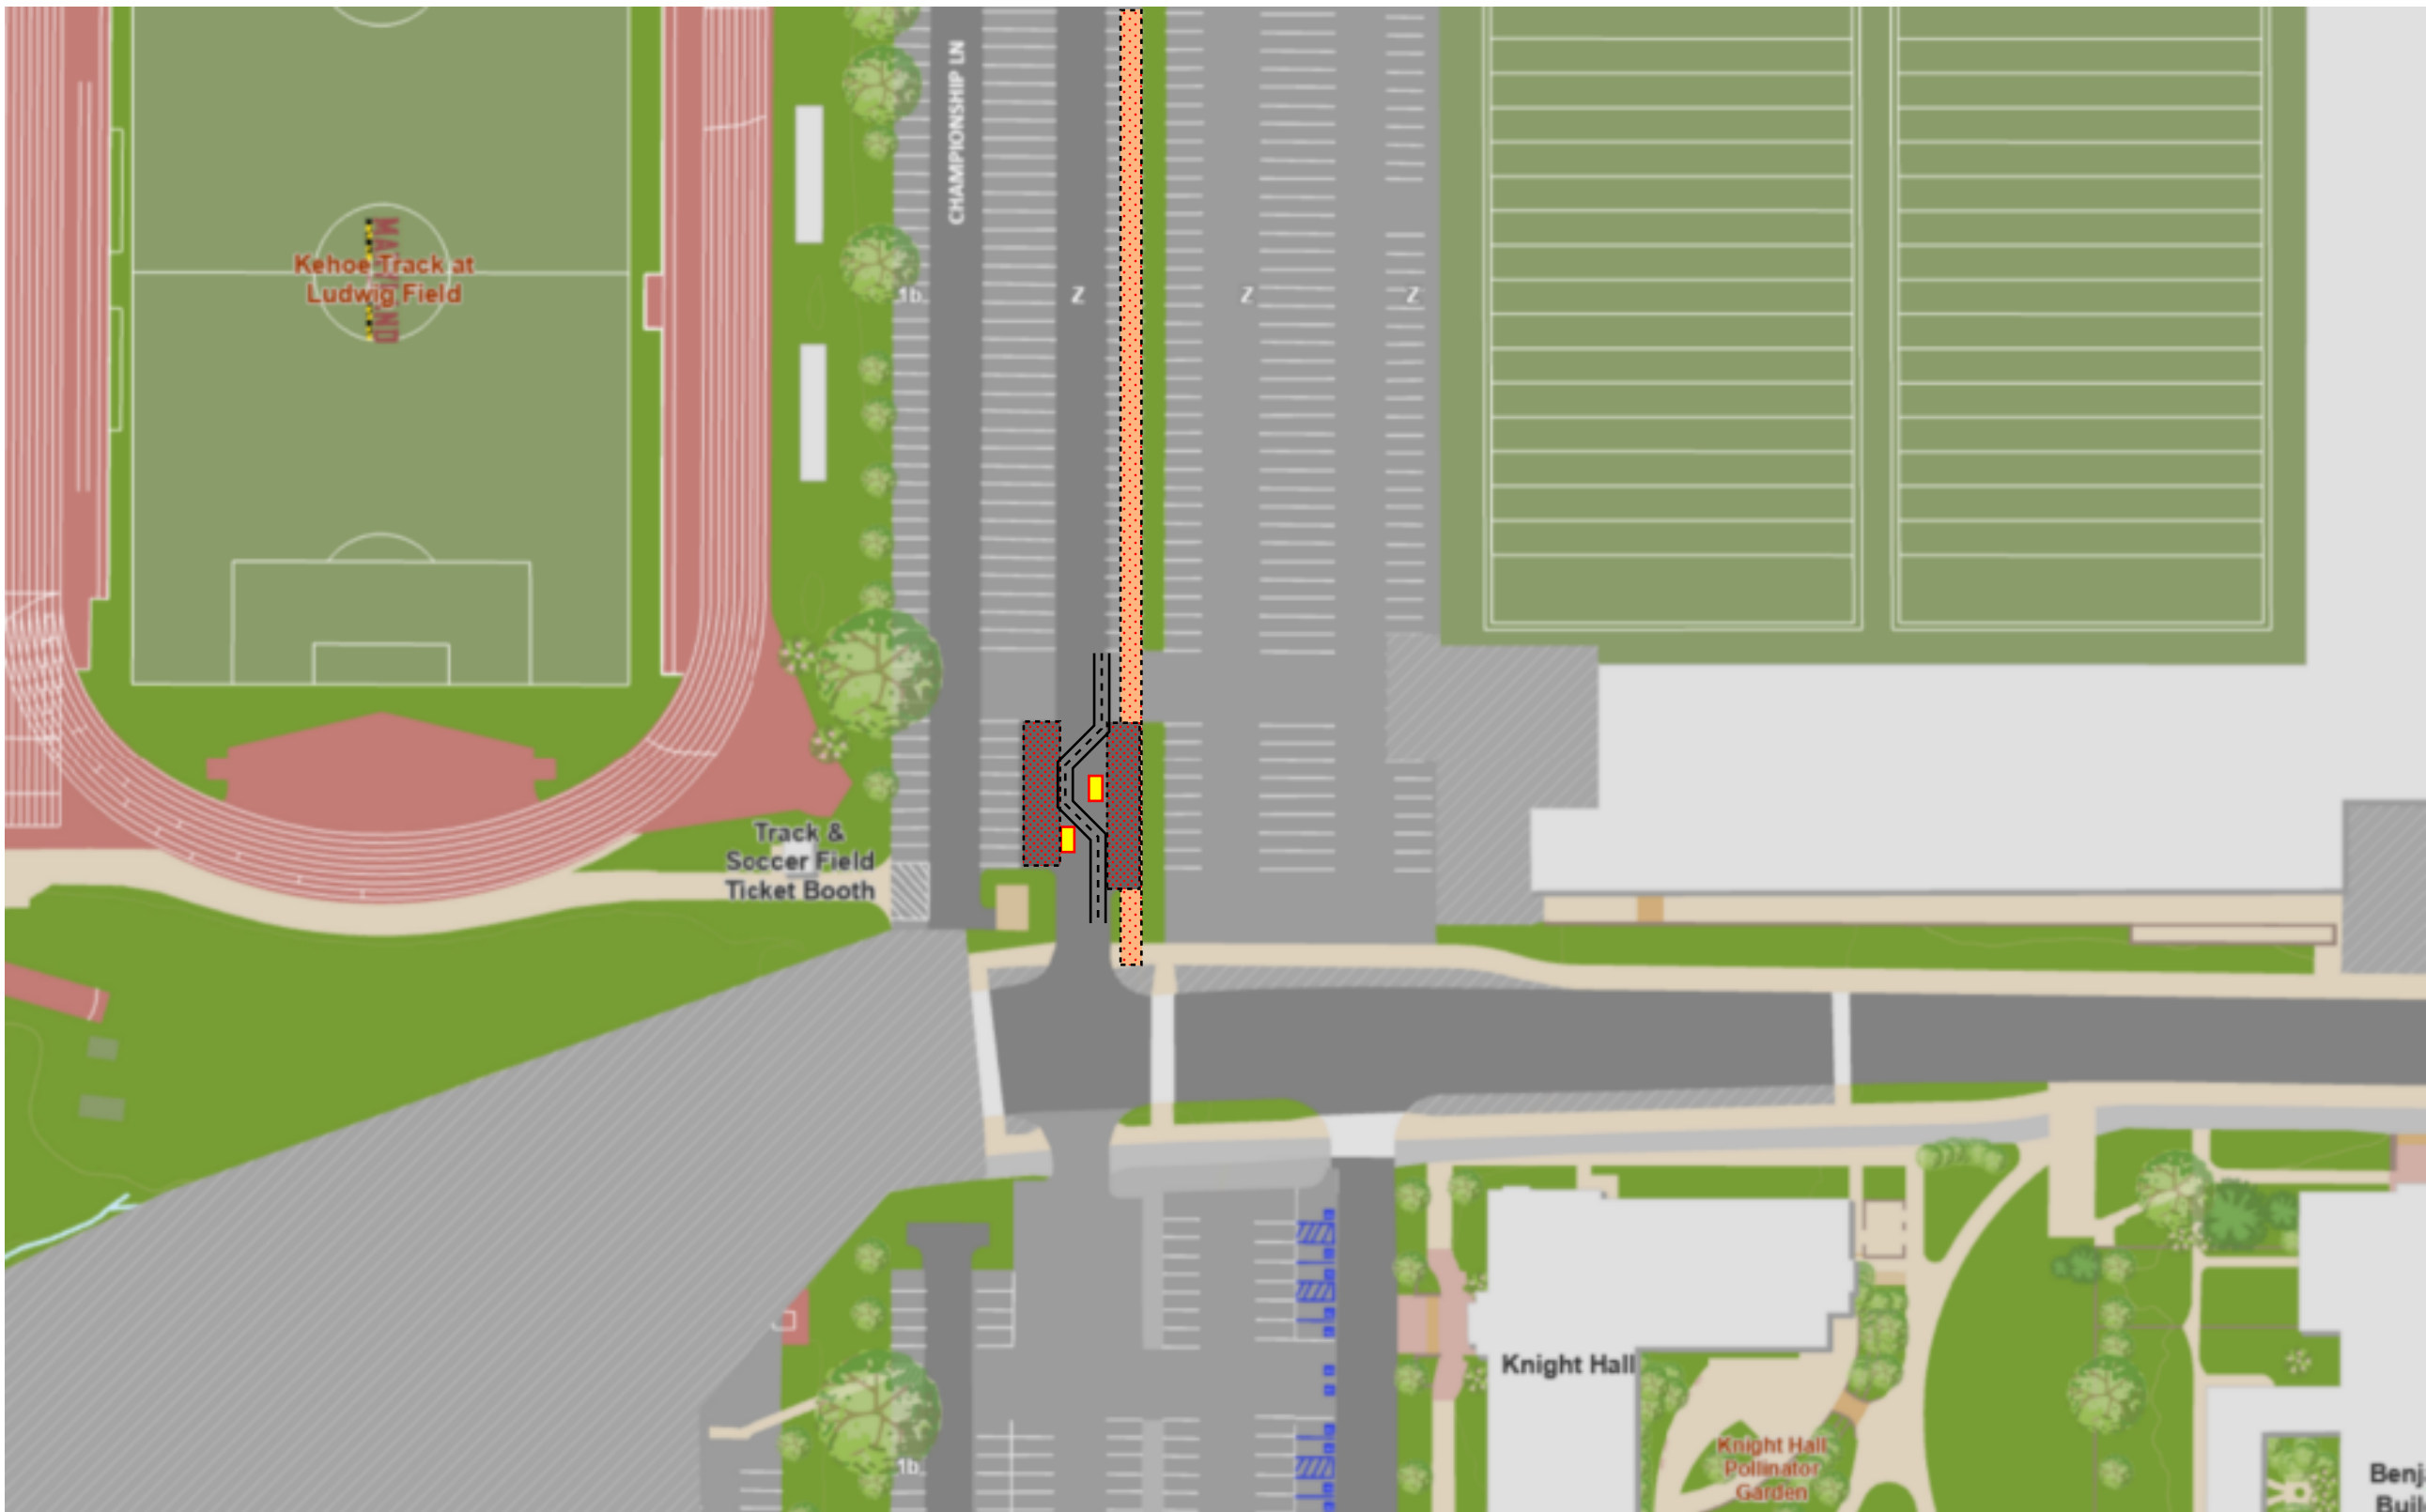

Notification Narrative:

Construction Activities: 4/29/25-4/30/25

Lot Z: One drive lane to remain open at all times

Bikeway Segment 1-B: To be re-routed with vehicular traffic