


Central Energy Plant

-  Work Area
-  Traffic Barrier
-  Pedestrian Walkway

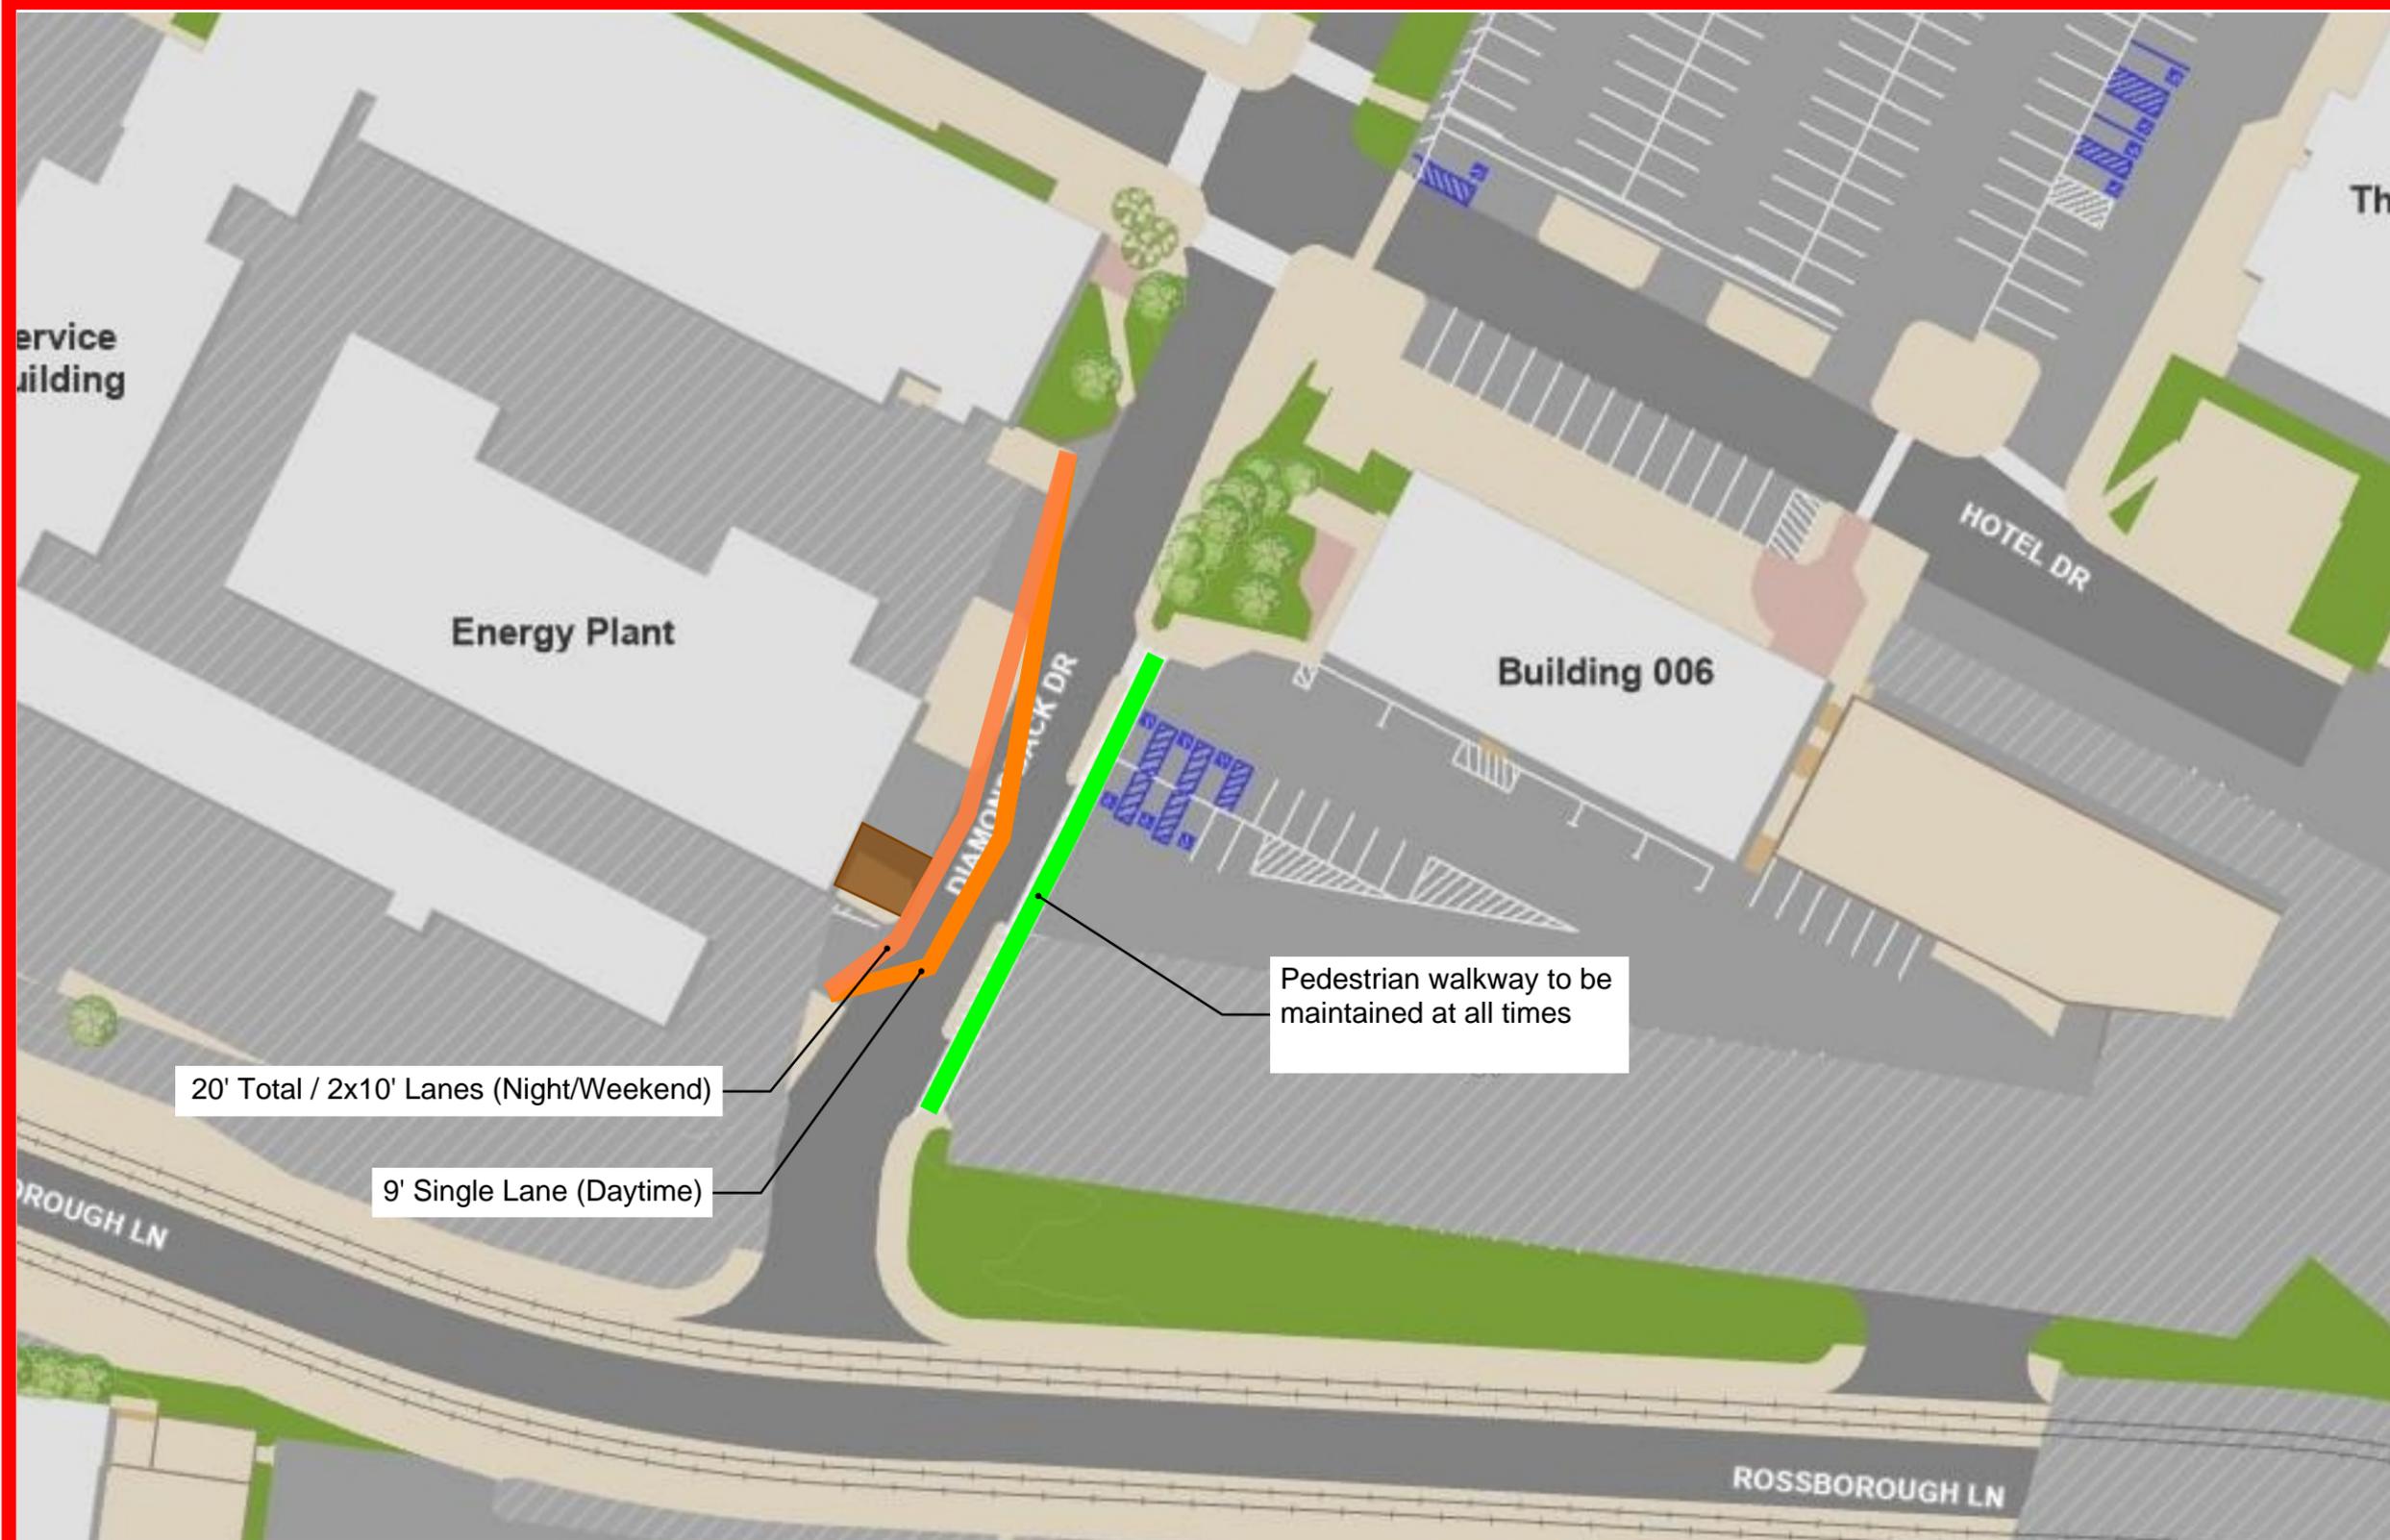

20' Total / 2x10' Lanes (Night/Weekend)

9' Single Lane (Daytime)

Pedestrian walkway to be maintained at all times

Construction Activities: Excavation for installation of underground equipment.

Timeline: 3/30/2026 - 4/30/2026

Road Closures: Diamondback Dr. will be restricted to a single 9-foot lane during active working hours. During nighttime and weekend hours, the roadway will be restored to a dual-lane configuration (10-foot width per lane).

Traffic Control: Flaggers will be stationed at both ends of the work zone to manage alternating STOP/SLOW traffic flow throughout the duration of the single-lane configuration.