


# Industrial Lane Sidewalk Traffic Control Plan

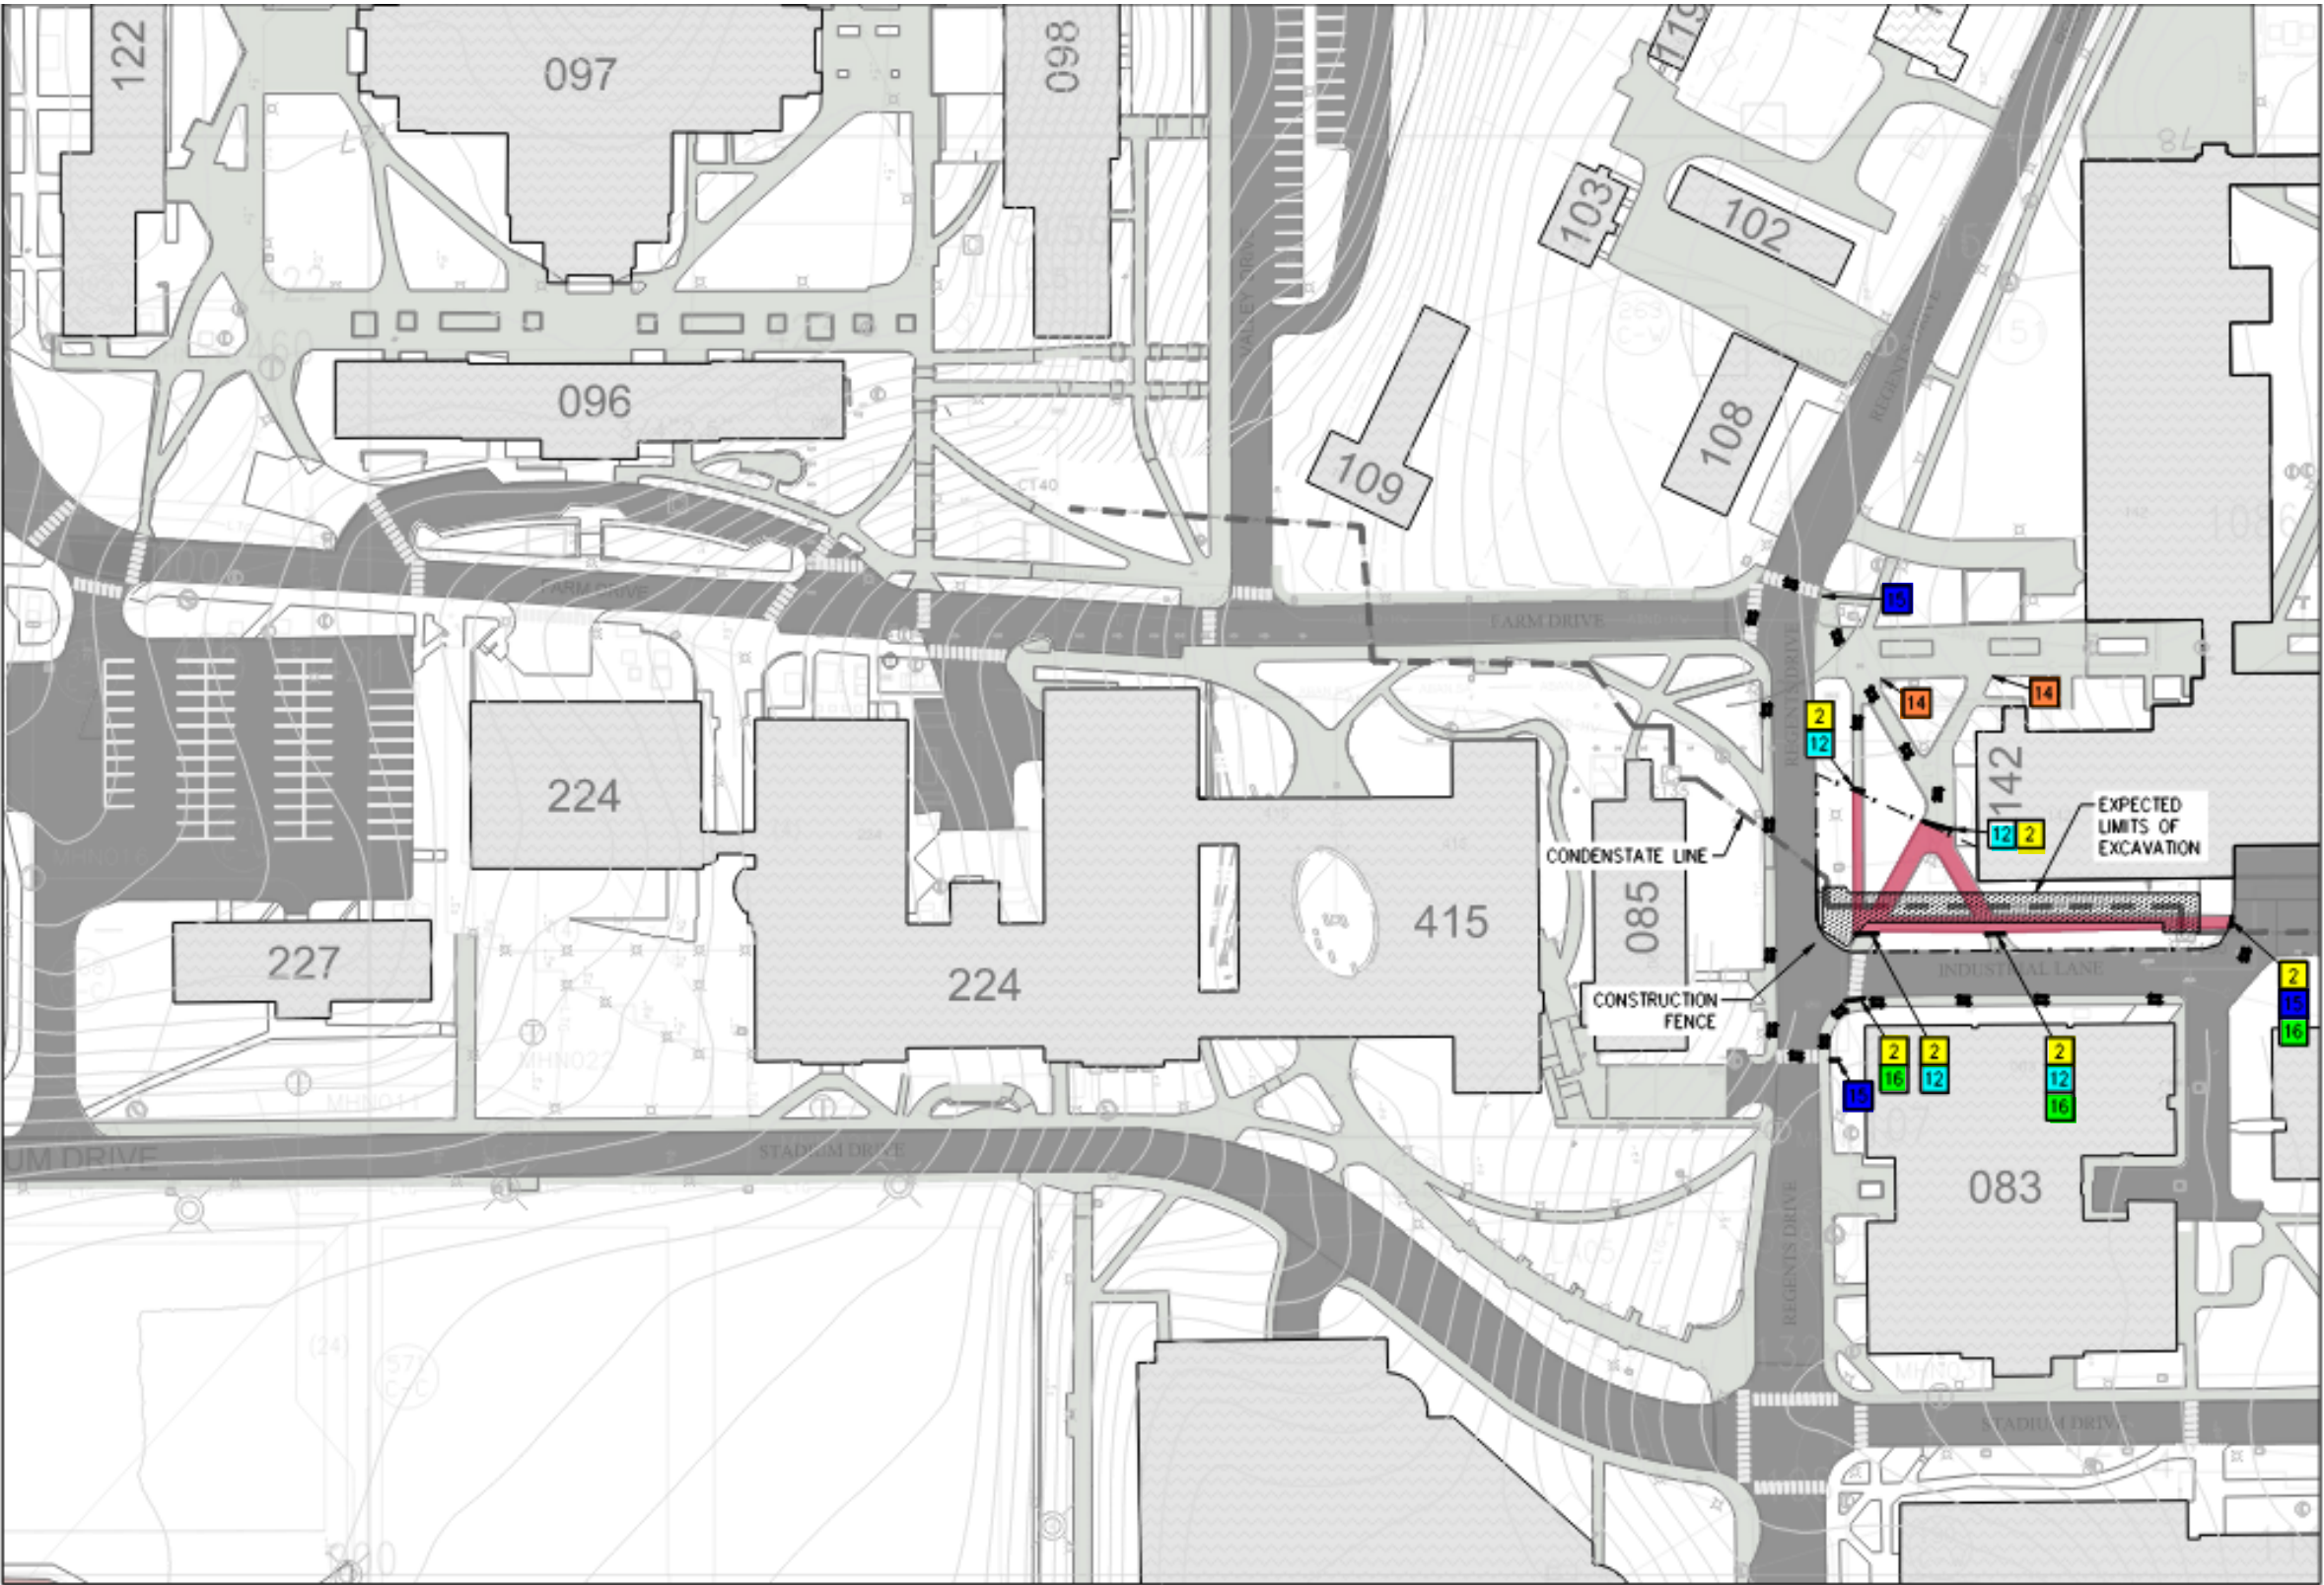

VEHICLE TRAFFIC CONTROL  
KEYED NOTE LEGEND

KEYED NOTE #	IMAGE	DESCRIPTION
1		JERSEY BARRIER IN ACCORDANCE WITH STANDARD
2		TYPE III BARRICADES IN ACCORDANCE WITH STANDARD
3		36"x36" ROAD CLOSED SIGNS SHALL BE PLACED IN 100 FT INTERVALS STARTING AT LEAST 300 FT BEFORE ROAD CLOSURE IN ACCORDANCE WITH STANDARDS AND AS PER ADVANCE WARNING SIGN SPACING
4		24"x12" DETOUR SIGN IN ACCORDANCE WITH STANDARDS
5		48"x18" DETOUR DIRECTIONAL SIGN IN ACCORDANCE WITH STANDARDS LEFT DIRECTIONAL ARROW SHOWN FOR REFERENCE. CONTRACTOR SHALL PROVIDE CORRECT DIRECTIONAL SIGN BASED ON LOCATION INSTALLED.
6		24"x18" END DETOUR SIGN IN ACCORDANCE WITH STANDARDS
7		48"x30" ROAD CLOSED SIGN IN ACCORDANCE WITH STANDARDS
8		36"x36" LANE ENDS SIGN IN ACCORDANCE WITH STANDARDS
9		12"x18" NO PARKING SIGN
10		CHANNELIZING DEVICE - DRUM IN ACCORDANCE WITH STANDARD
11		48"x30" TEMPORARY BUS STOP
12		24"x12" SIDEWALK CLOSED SIGN IN ACCORDANCE WITH STANDARDS
13		24"x12" SIDEWALK CLOSED USE OTHER SIDE SIGN IN ACCORDANCE WITH STANDARDS. LEFT DIRECTIONAL ARROW SHOWN FOR REFERENCE. CONTRACTOR SHALL PROVIDE CORRECT DIRECTIONAL SIGN BASED ON LOCATION INSTALLED.
14		30"x24" PEDESTRIAN DETOUR SIGN IN ACCORDANCE WITH STANDARDS. LEFT DIRECTIONAL ARROW SHOWN FOR REFERENCE. CONTRACTOR SHALL PROVIDE CORRECT DIRECTIONAL SIGN BASED ON LOCATION INSTALLED.
15		24"x18" SIDEWALK CLOSED AHEAD CROSS HERE SIGN IN ACCORDANCE WITH STANDARDS. LEFT DIRECTIONAL ARROW SHOWN FOR REFERENCE. CONTRACTOR SHALL PROVIDE CORRECT DIRECTIONAL SIGN BASED ON LOCATION INSTALLED.
16		24"x24" NO PEDESTRIAN CROSSING SIGN

Anticipated Start Date - 10/1  
Duration 4-weeks with sidewalk reopening 10/31.