


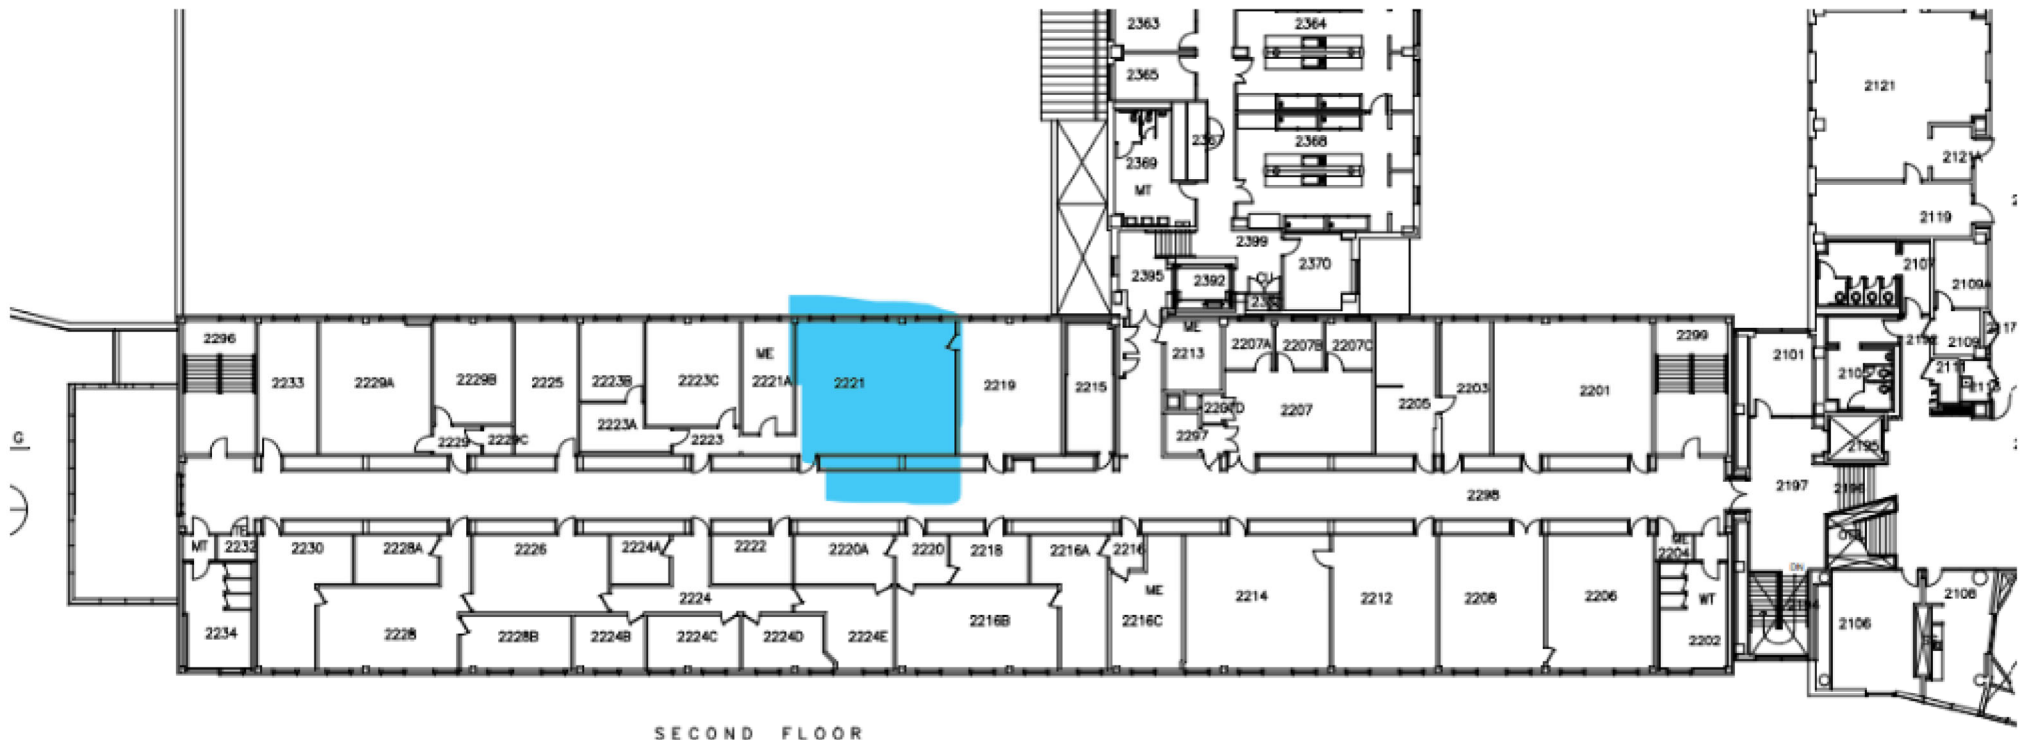

SECOND FLOOR

Floor plan of the location of the renovation on the ductwork on the second-floor wing 2 location.

