

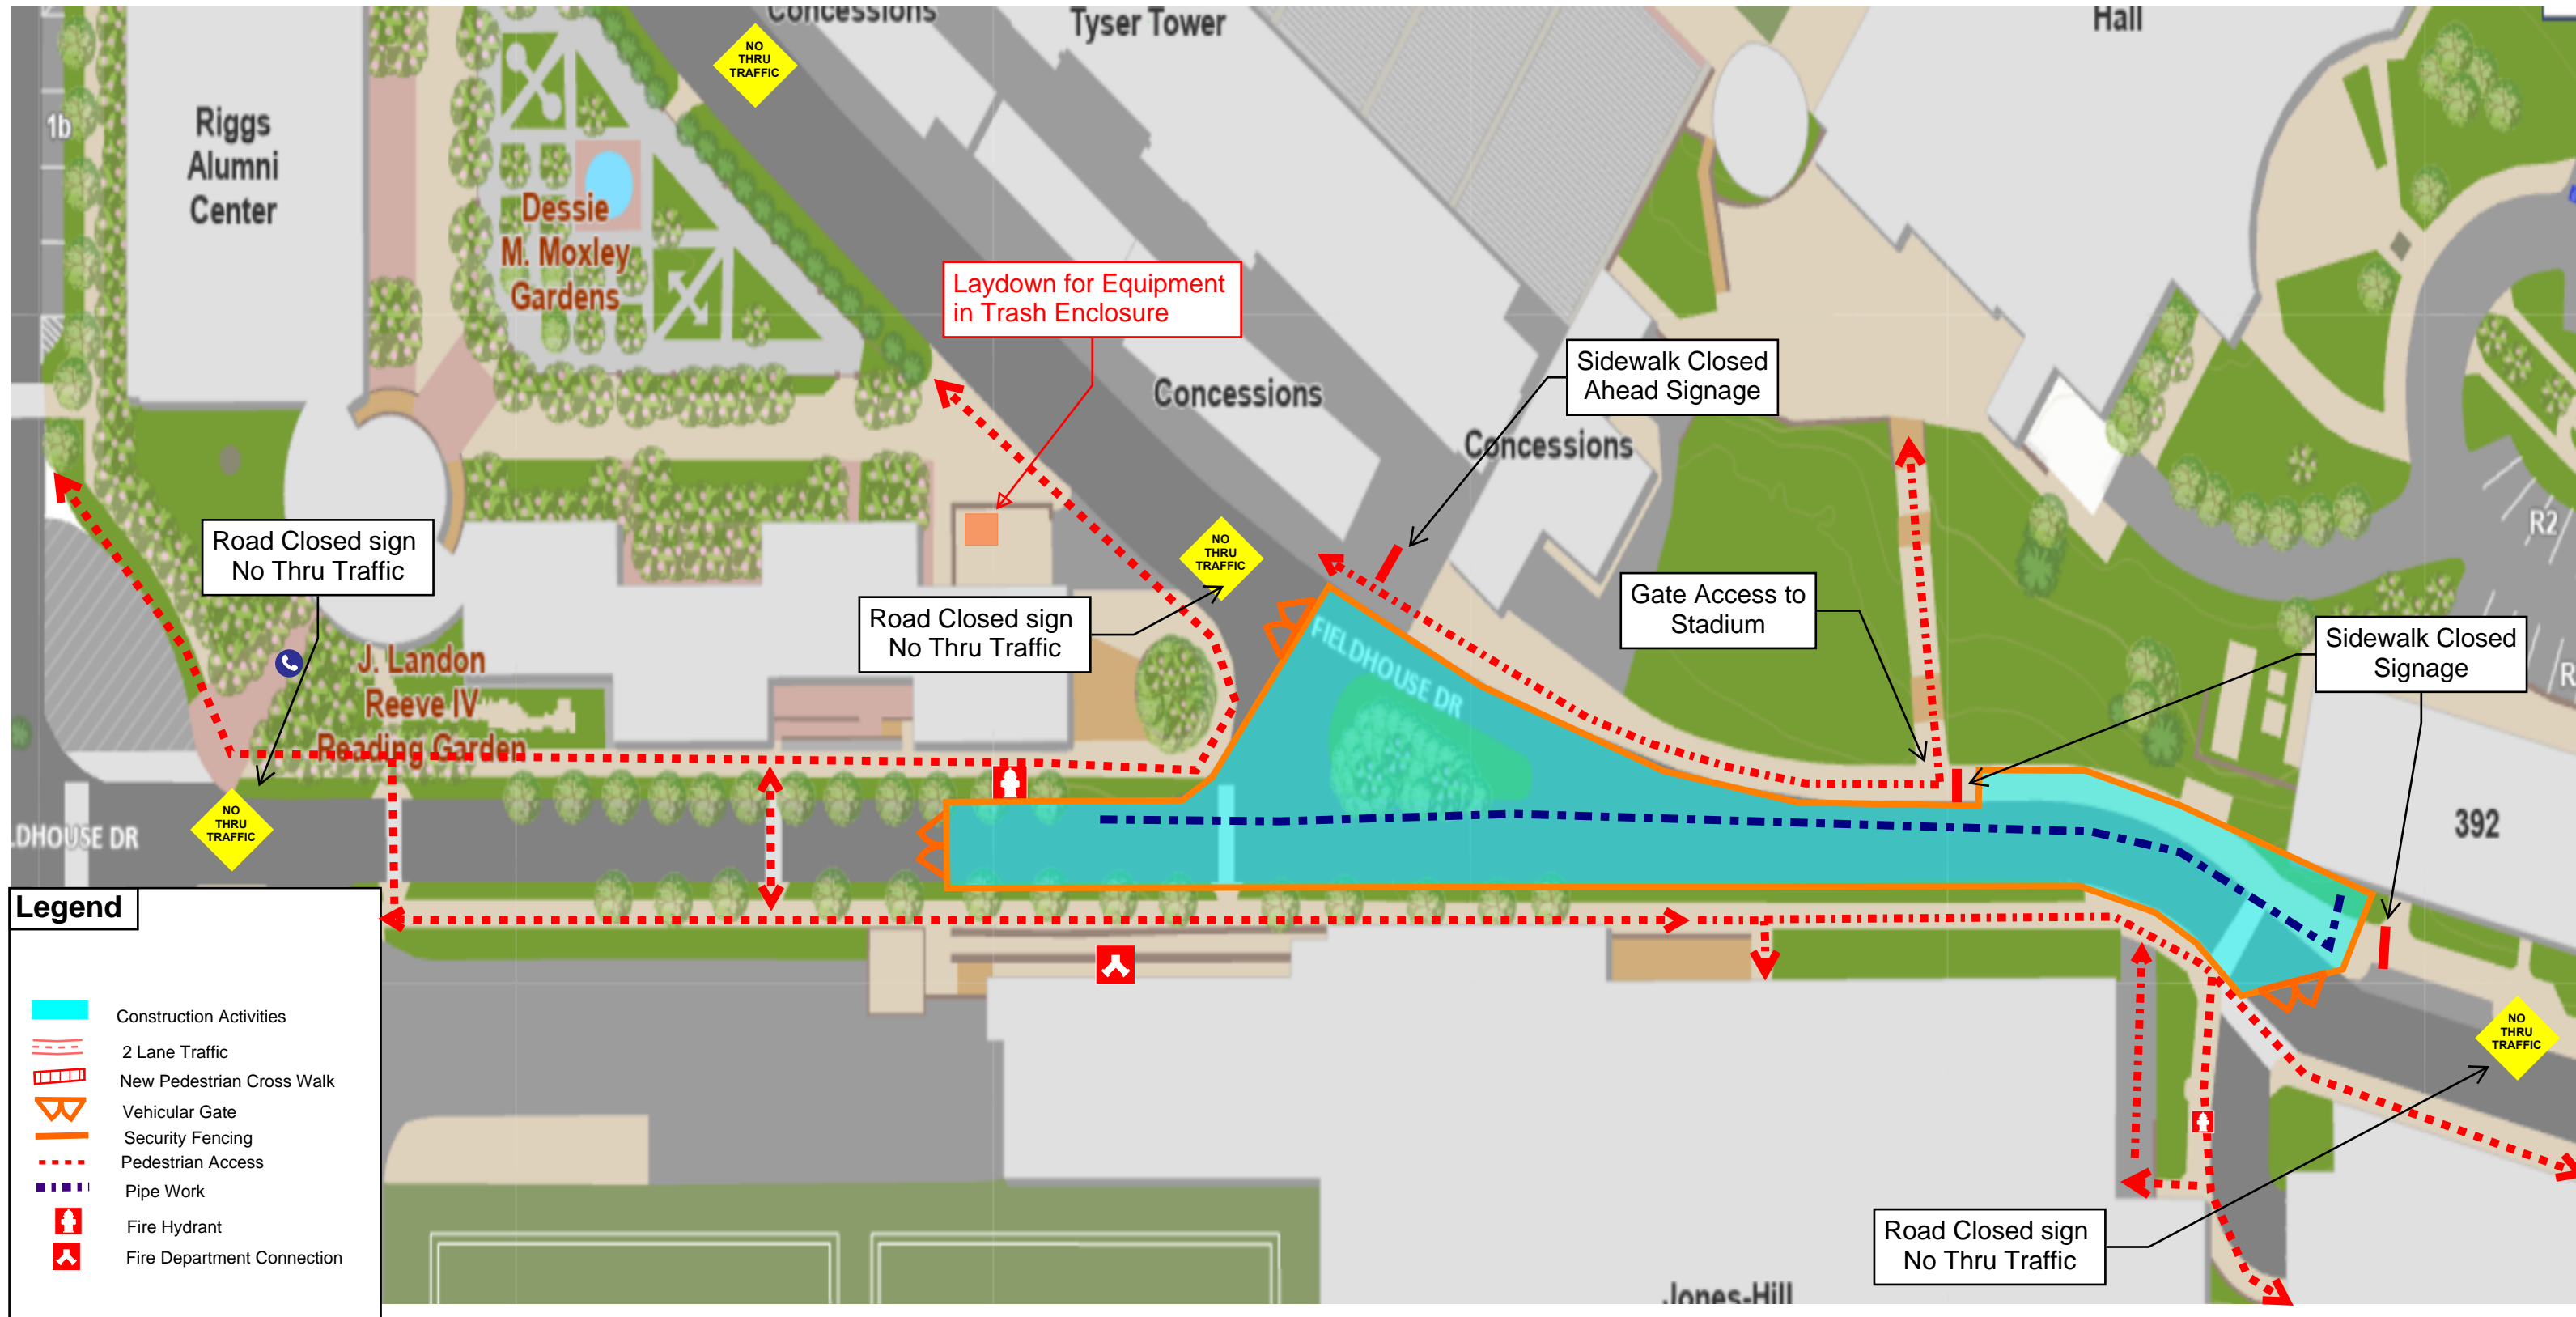




SCUB 3: Hydronic Pipeline Replacement Site Logistics Plan May 27-Aug 17th

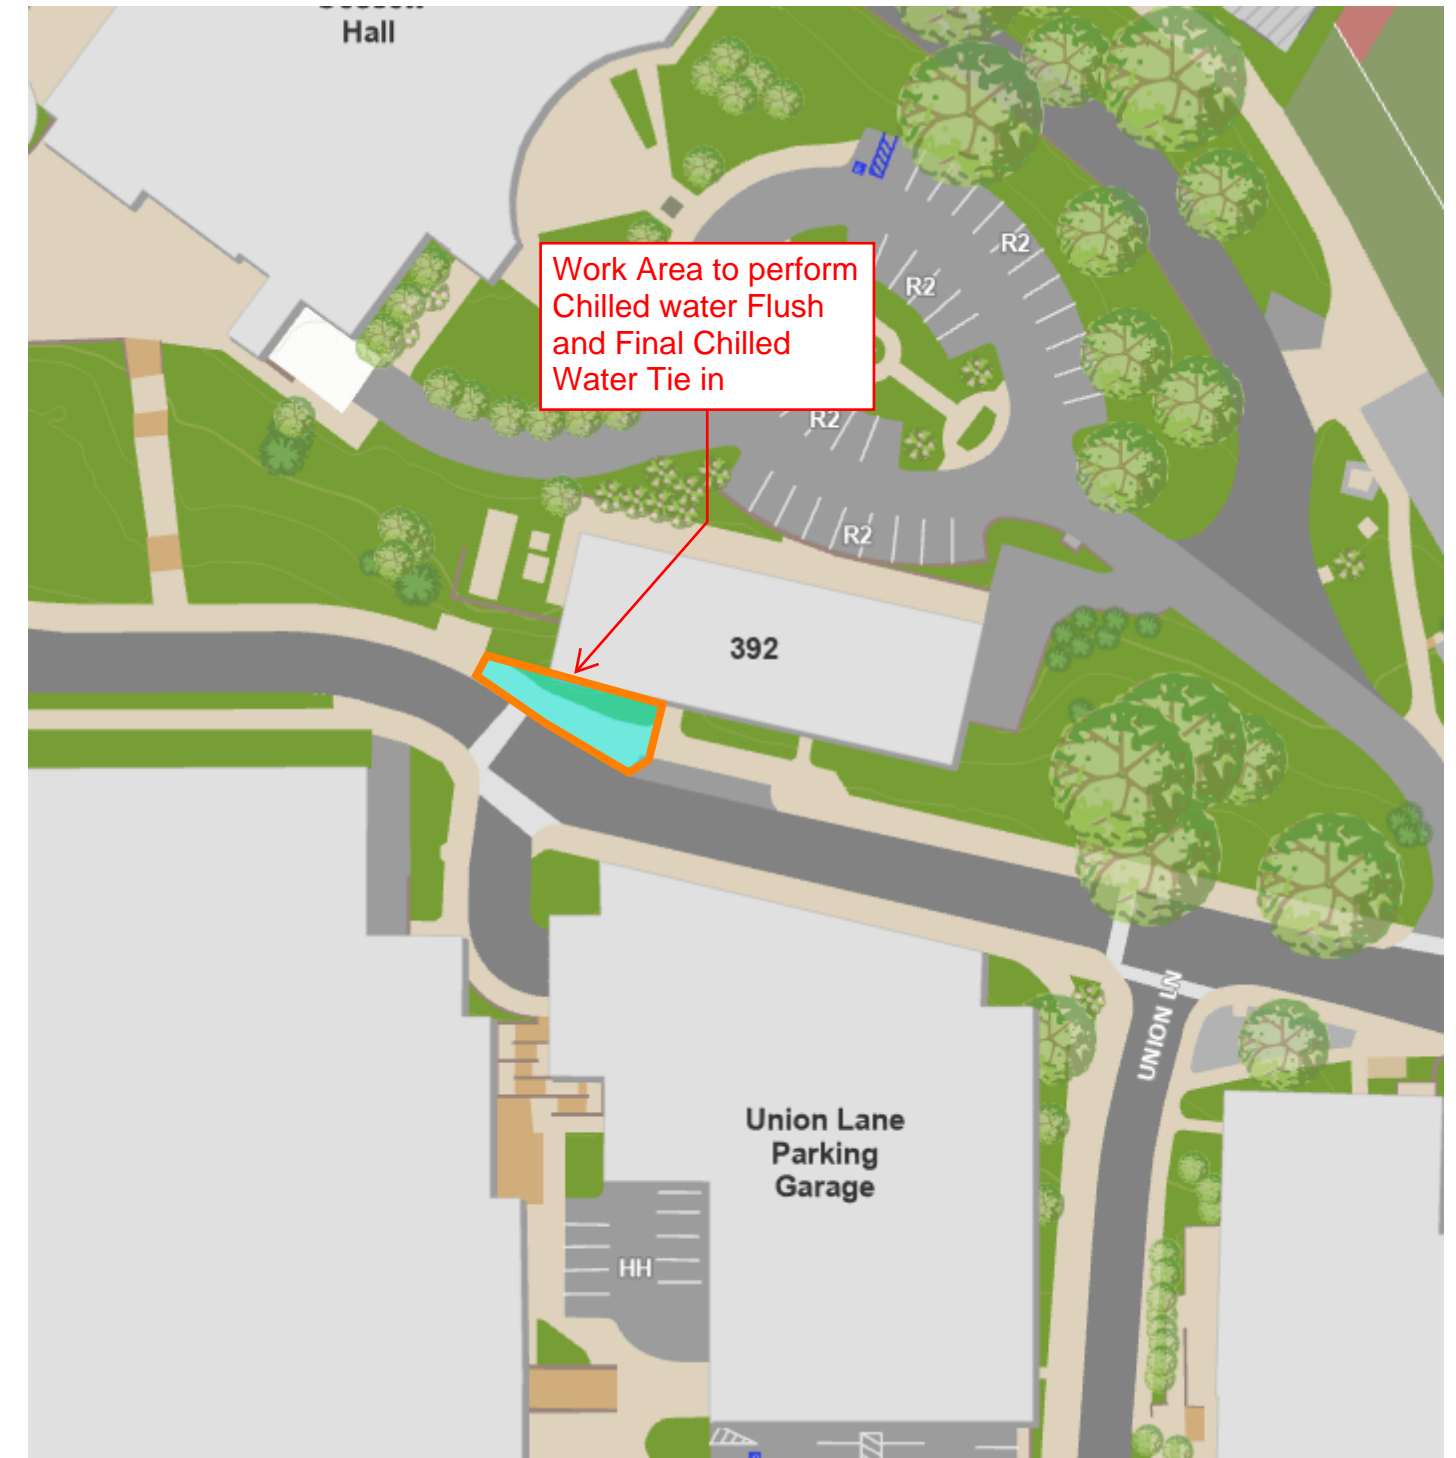

SCUB 3: Hydronic Pipeline Replacement Site Logistics Plan - Pipe Flushing and Tie-In Aug - TBD

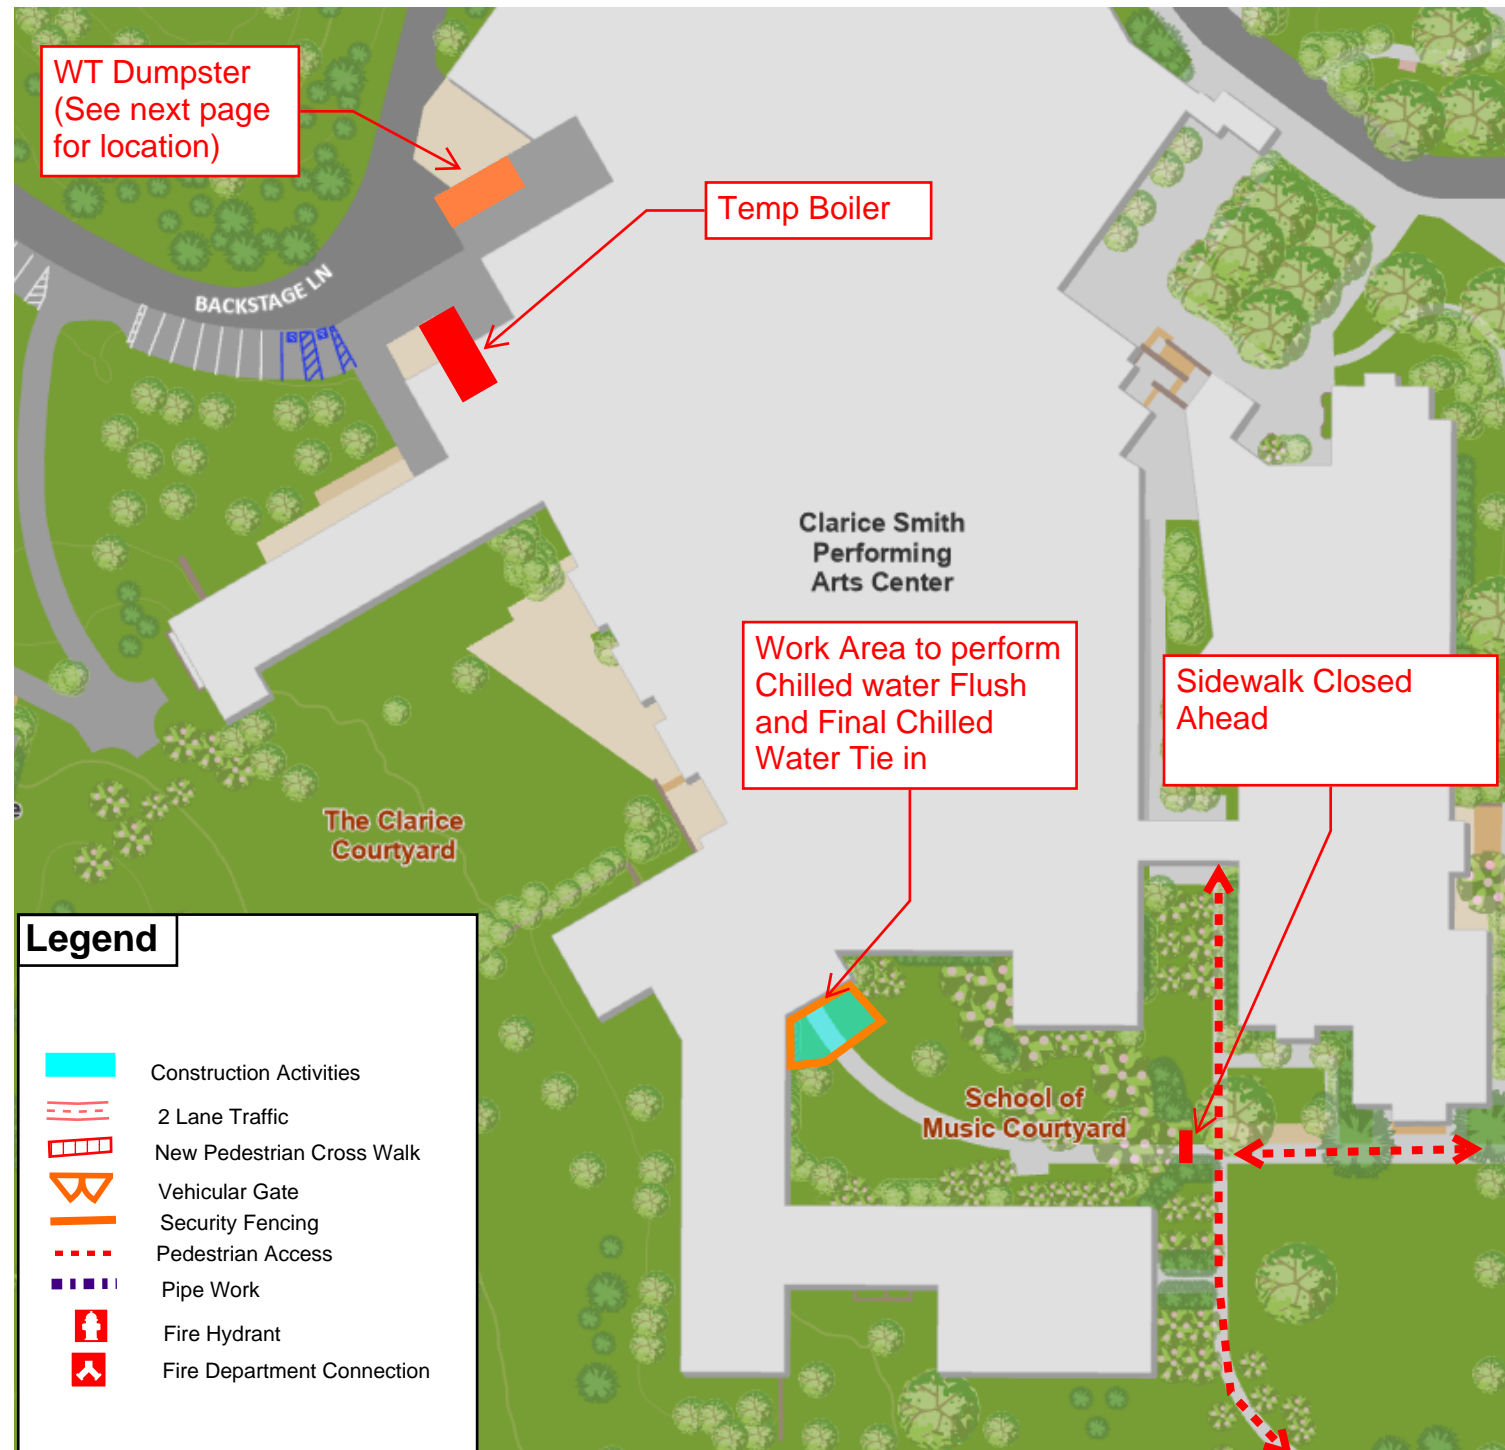

SCUB 3: Hydronic Pipeline Replacement Site Logistics Plan - Clarice

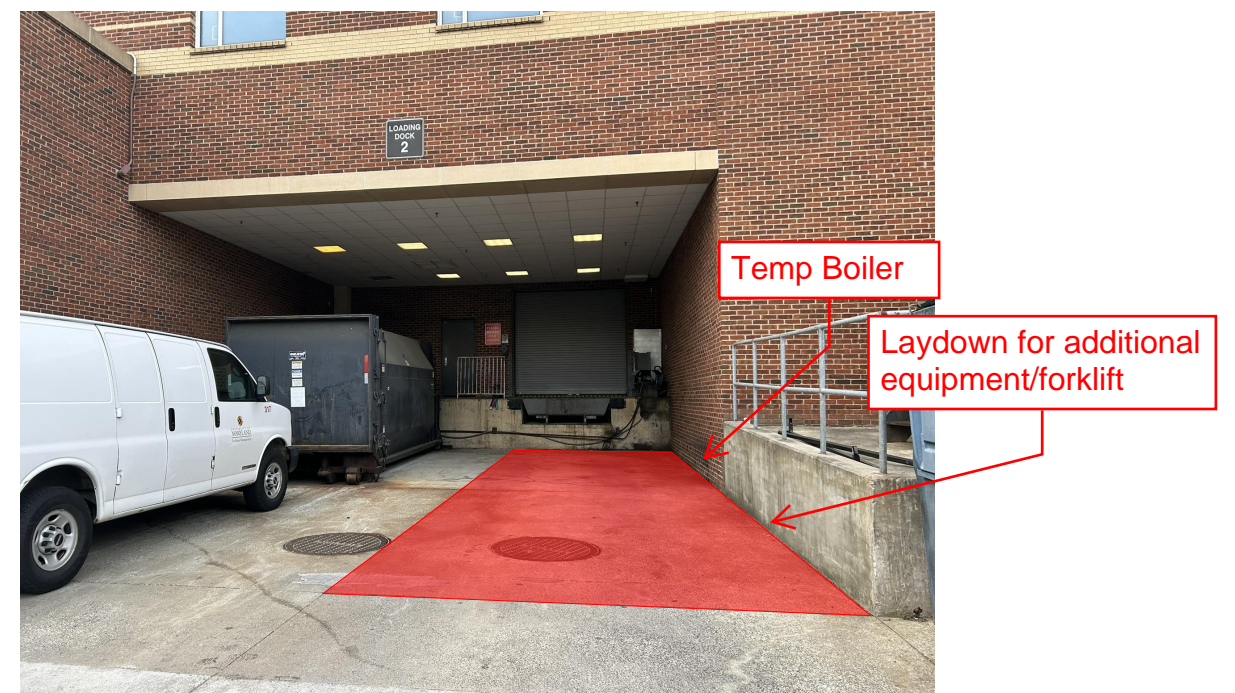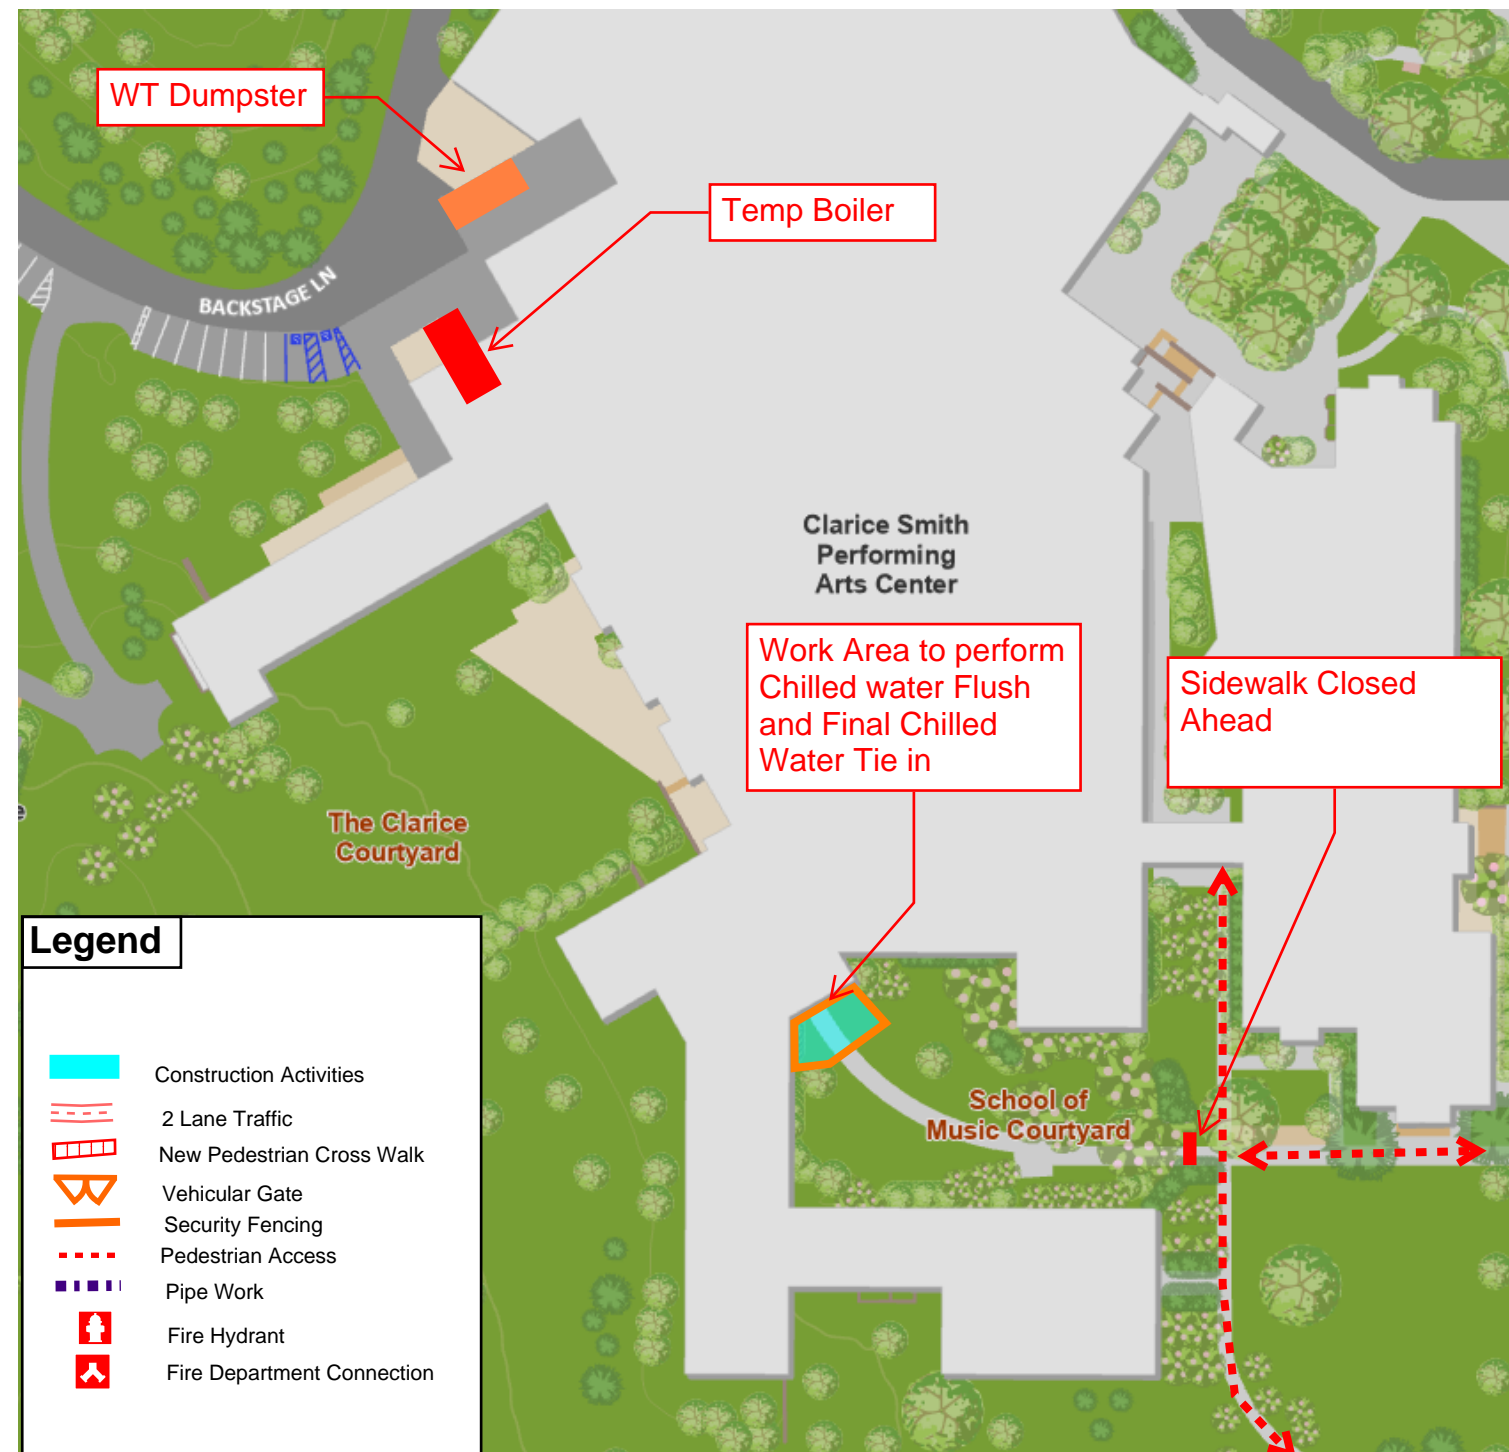




Phase 2 - Temp Boiler/Laydown Area



Stairwell 1197 by Clarice Mechanical Room

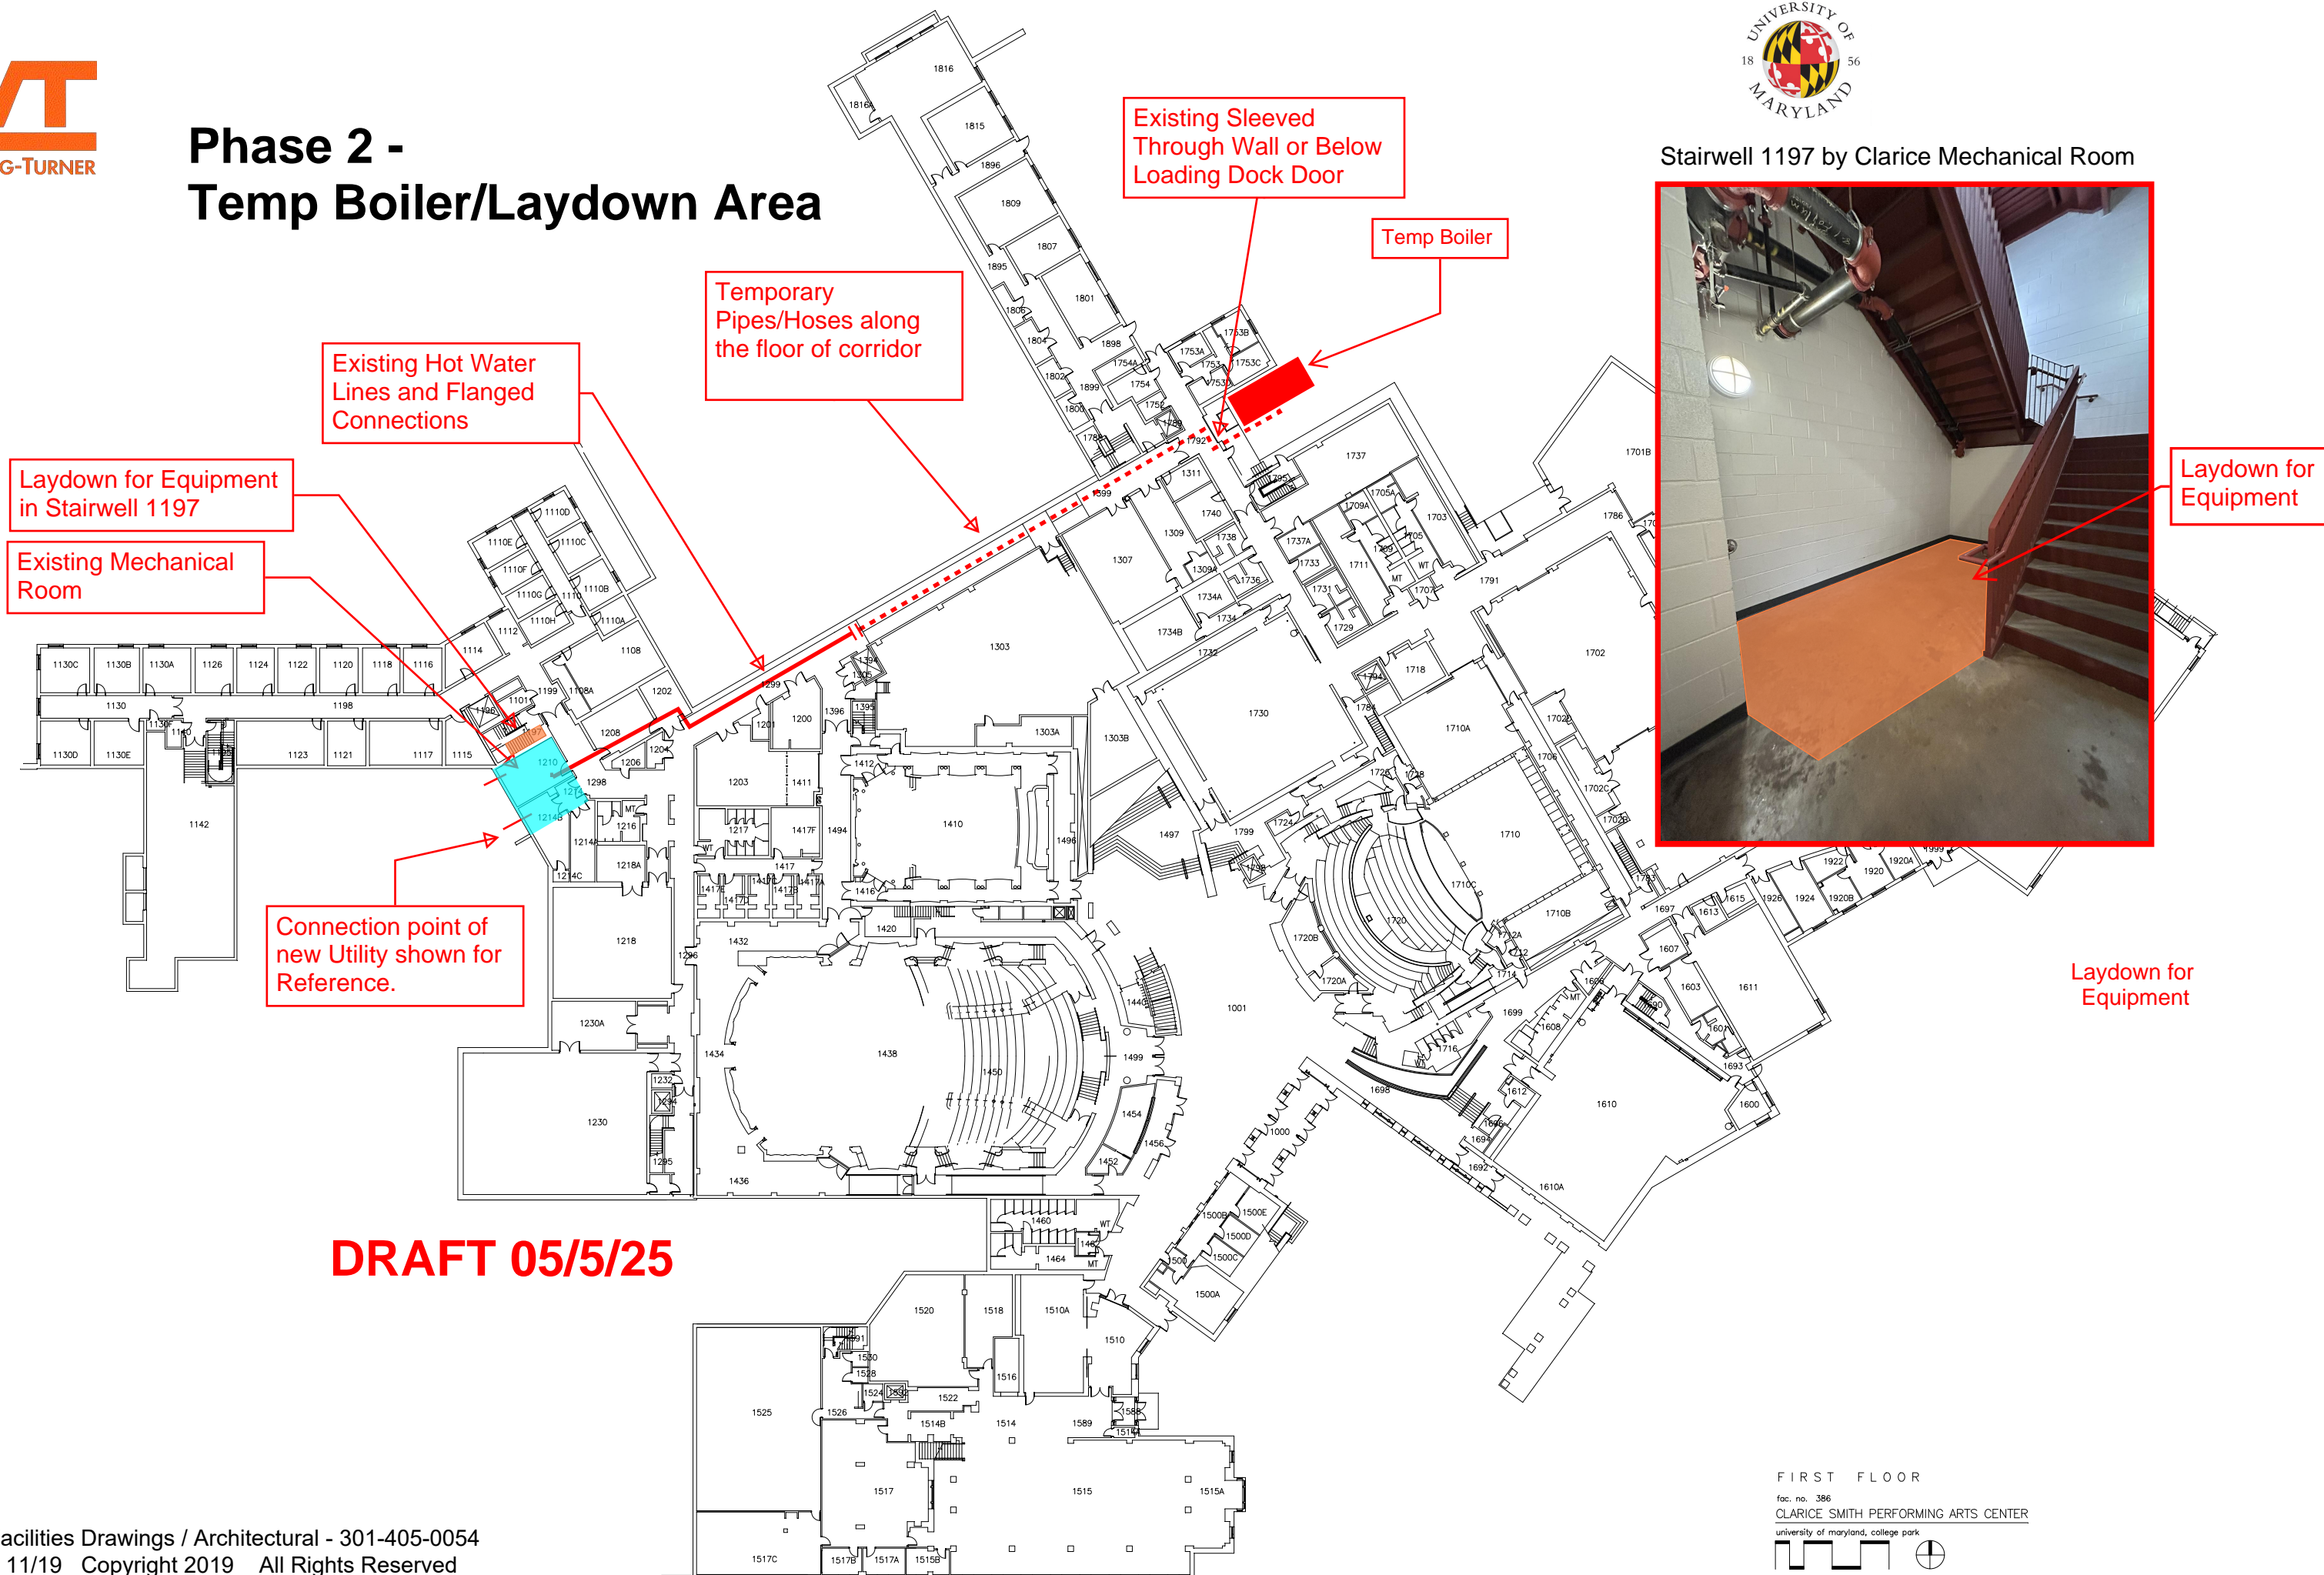

DRAFT 05/5/25